


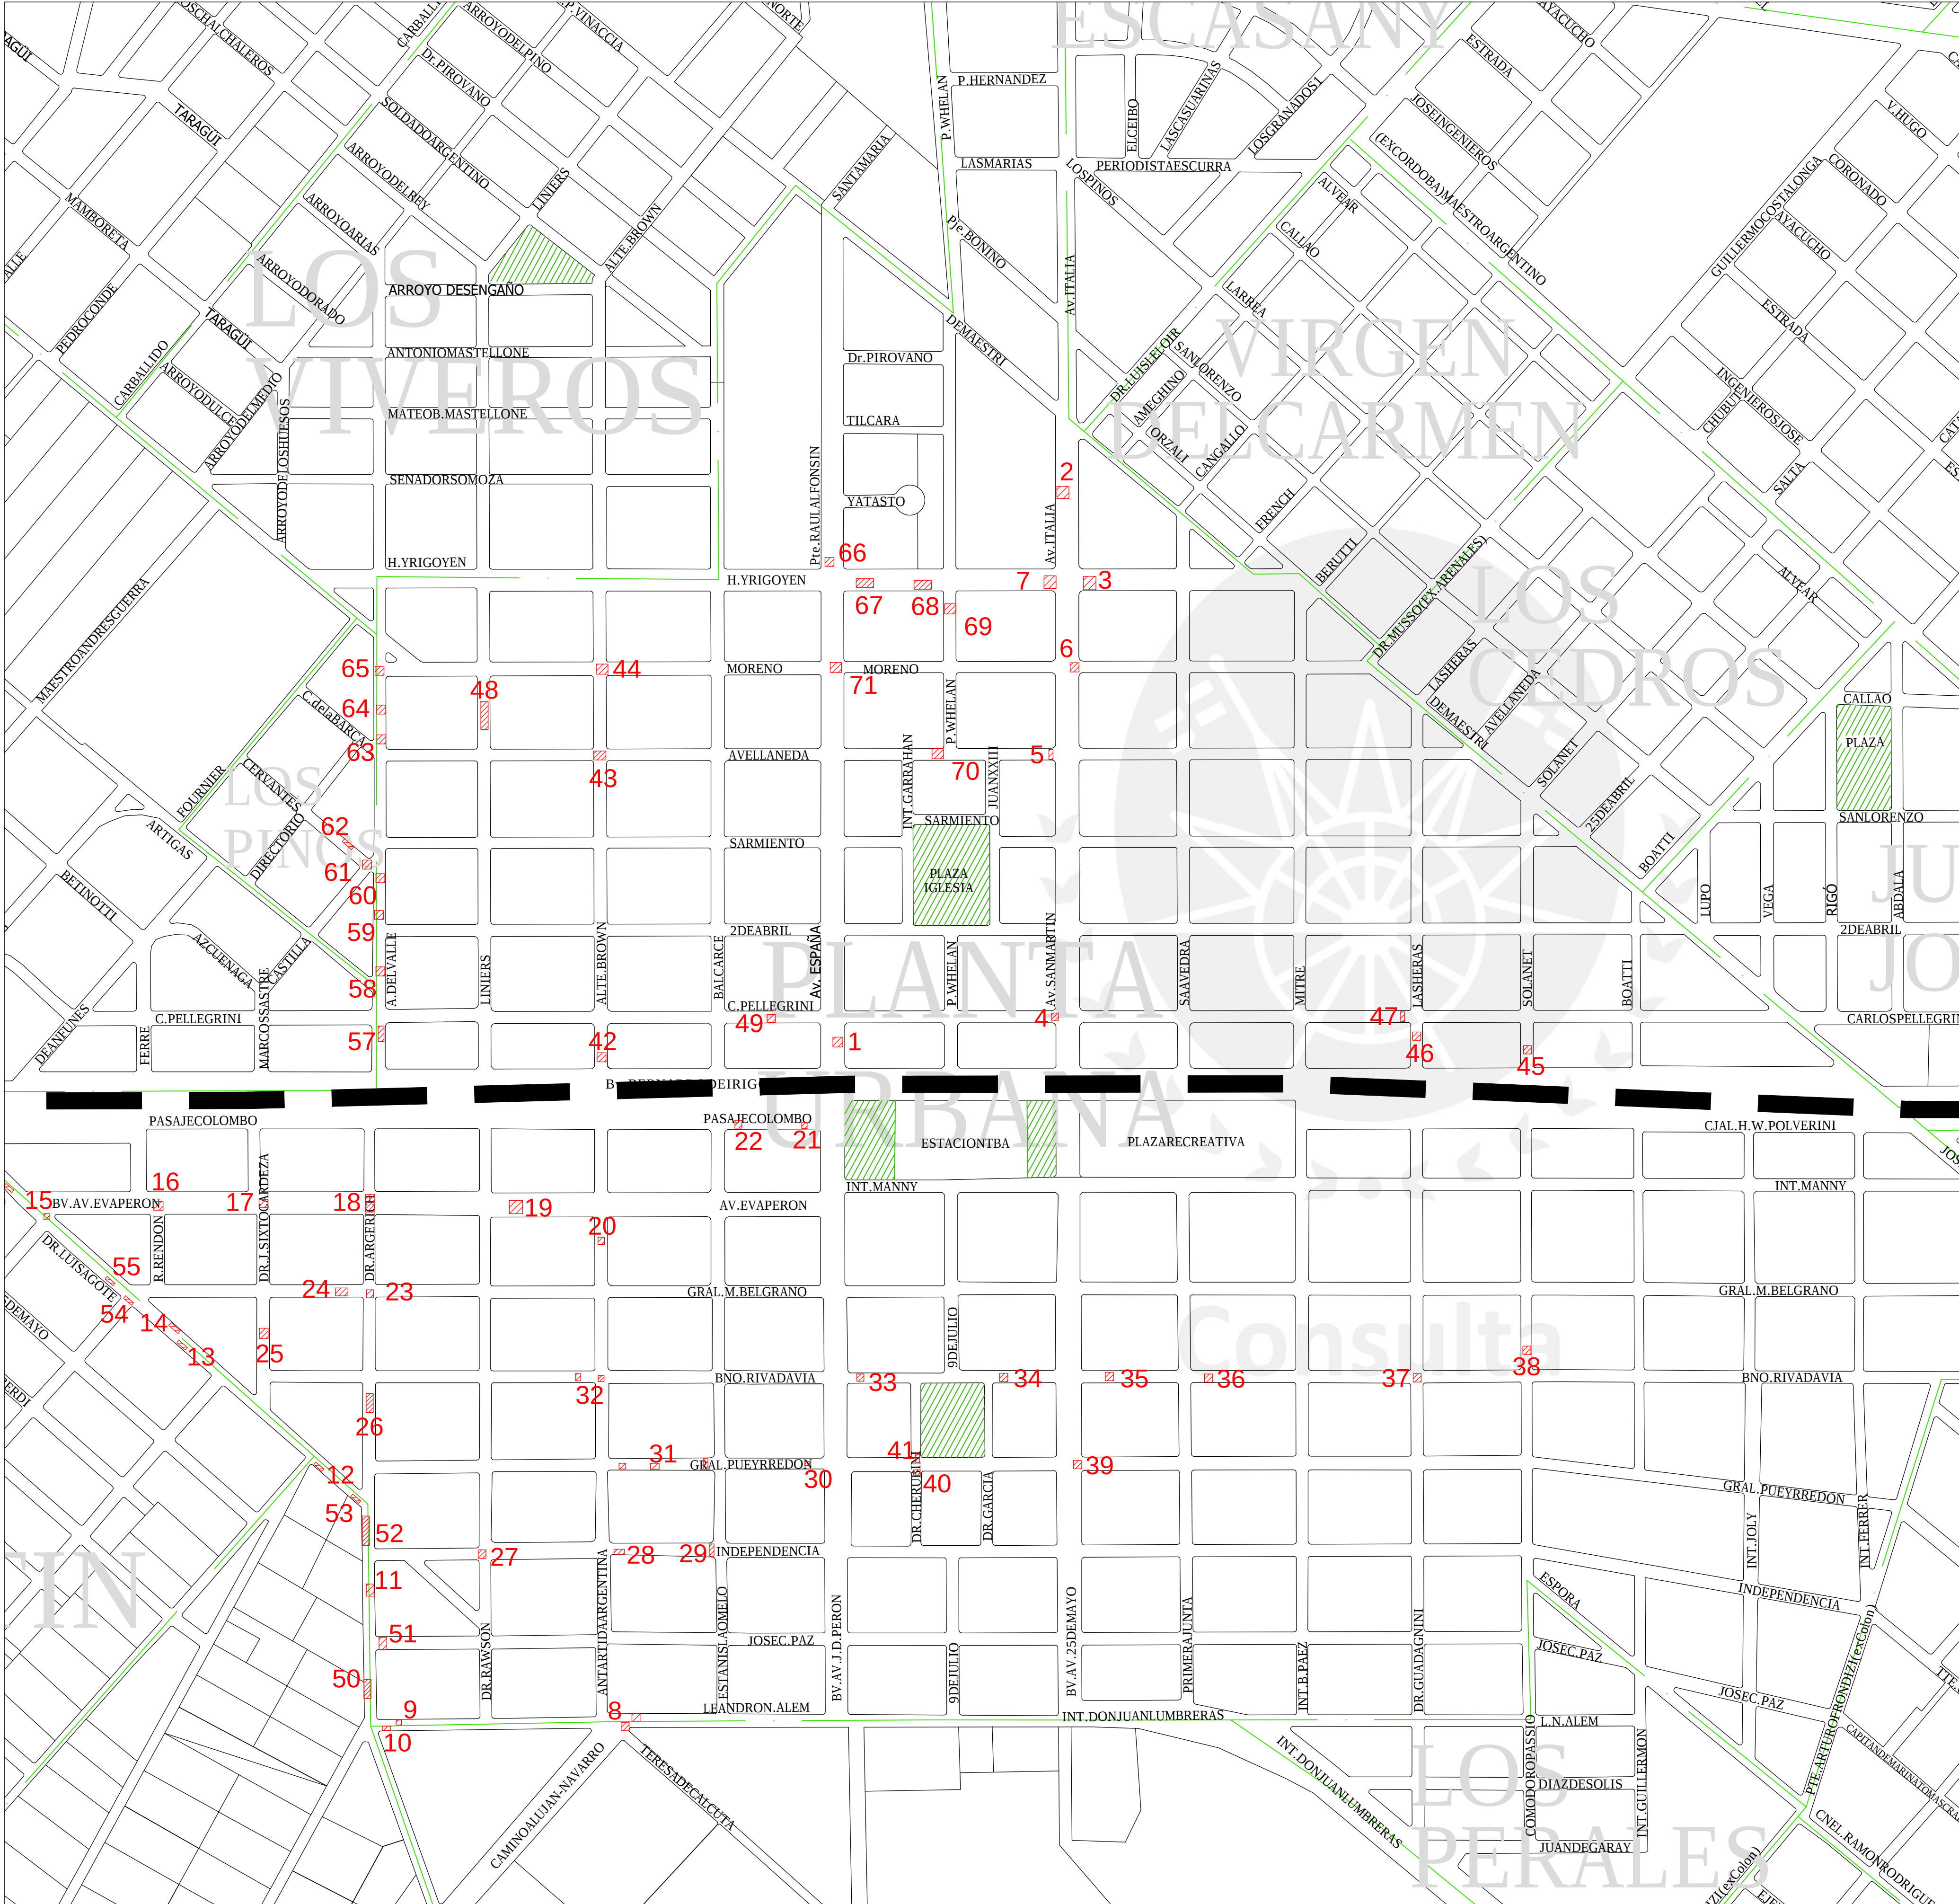

REFERENCIAS



CANTIDADY SUPERFICIE DE BACHES

1:1x1	26:5x5	51:4x4
2:1x1	27:3x1	52:3x30
3:2x2	28:3.5x1	53:3.5x6
4:2x1	29:6x2	54:3.5x5
5:4x1	30:2x2	55:3.5x3
6:1x1	31:6x4	56:3x3
7:2x1	32:3x4	57:3x10
8:2.5x2	33:3x3	58:3x3
9:3x3	34:2x1	59:3x5
10:3x3.5	35:1x1	60:3x3
11:3x3	36:2x1	61:4x2
12:4x1	37:3x2	62:3x3
13:3x3	38:2x2	63:2x2
14:3.5x2	39:2x1	64:2x2
15:3x2	40:4x2	65:5x3
16:2x1	41:3.5x1	66:3x2
17:3x3	42:1x1	67:3x3.5
18:6x6	43:7x3	68:3x3.5
19:2x1	44:2x1	69:3x1
20:1x1	45:2x1	70:3x1
21:2x1	46:1x1	71:2x1
22:1x1	47:3.5x1	
23:2x1	48:7x1	
24:3x1	49:2x1	
25:1x1	50:3x4	

SUP. A EJECUTAR: 610M²

SECRETARIA DE OBRAS,
SERVICIOS PUBLICOS Y VIVIENDA



Municipalidad de
General
Rodríguez



Megusta
General Rodríguez
Gobierno del Pueblo

OBRA:		BACHEO PLANTA URBANA			Nº: 01
ESCALA	SE	FECHA	MARZO 2025	PLANO: 1	